


1 00-Ground-Existing  
 1:100

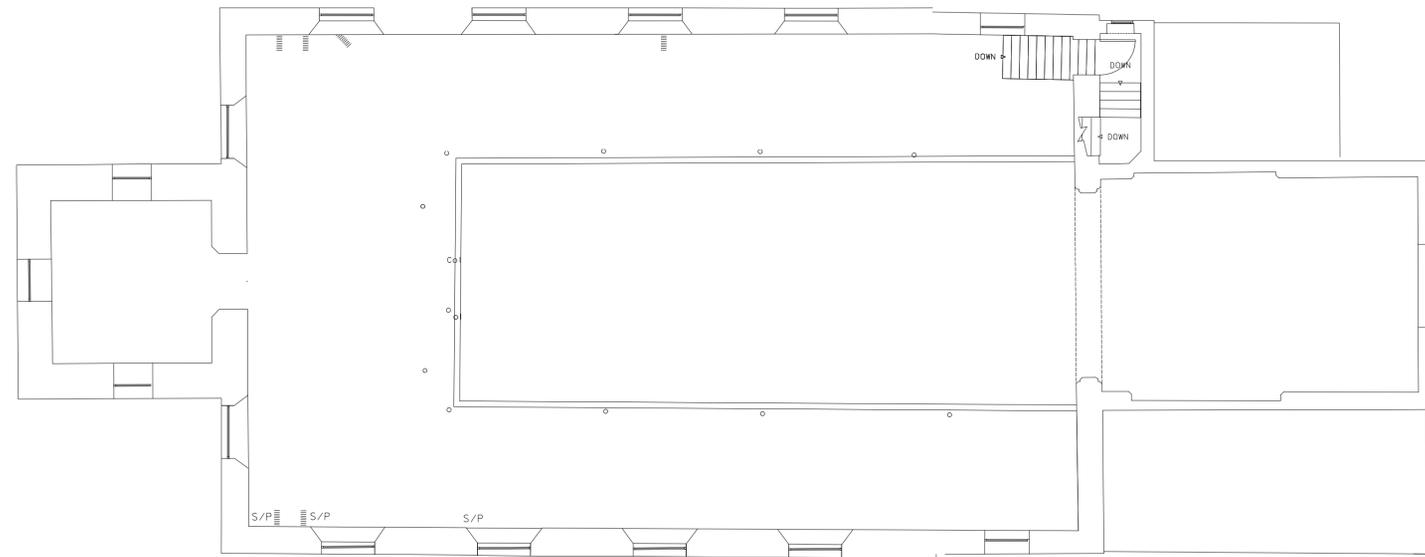

2 01-First-Existing  
 1:100

100

Rev	Description	By	Date
 www.cassidyashton.co.uk			
<b>Architecture + Building Surveying + Town Planning</b>			
7 East Cliff, Preston, Lancashire, PR1 3JE 10 Hunters Walk, Canal Street, Chester, CH1 4EB St Andrews Business Centre, Mold, Flintshire, CH7 1XB		T: 01772 258 356 T: 01244 402 900 T: 01352 706 244	
Client			
<b>Diocese of Liverpool</b>			
Project			
<b>St James in the City Liverpool</b>			
Drawing Title			
<b>Existing Plans</b>			
Drawn by	DBT	Checked by	Date 07/29/20
Substability	Scale @ A1		1 : 100
<b>10529</b>	<b>SJC-CAA-DR-A-2000</b>		
C-A JOB NO.	PROJECT - ORIGINATOR - VOL. - LEVEL - TYPE - ROLE - NUMBER	REV.	